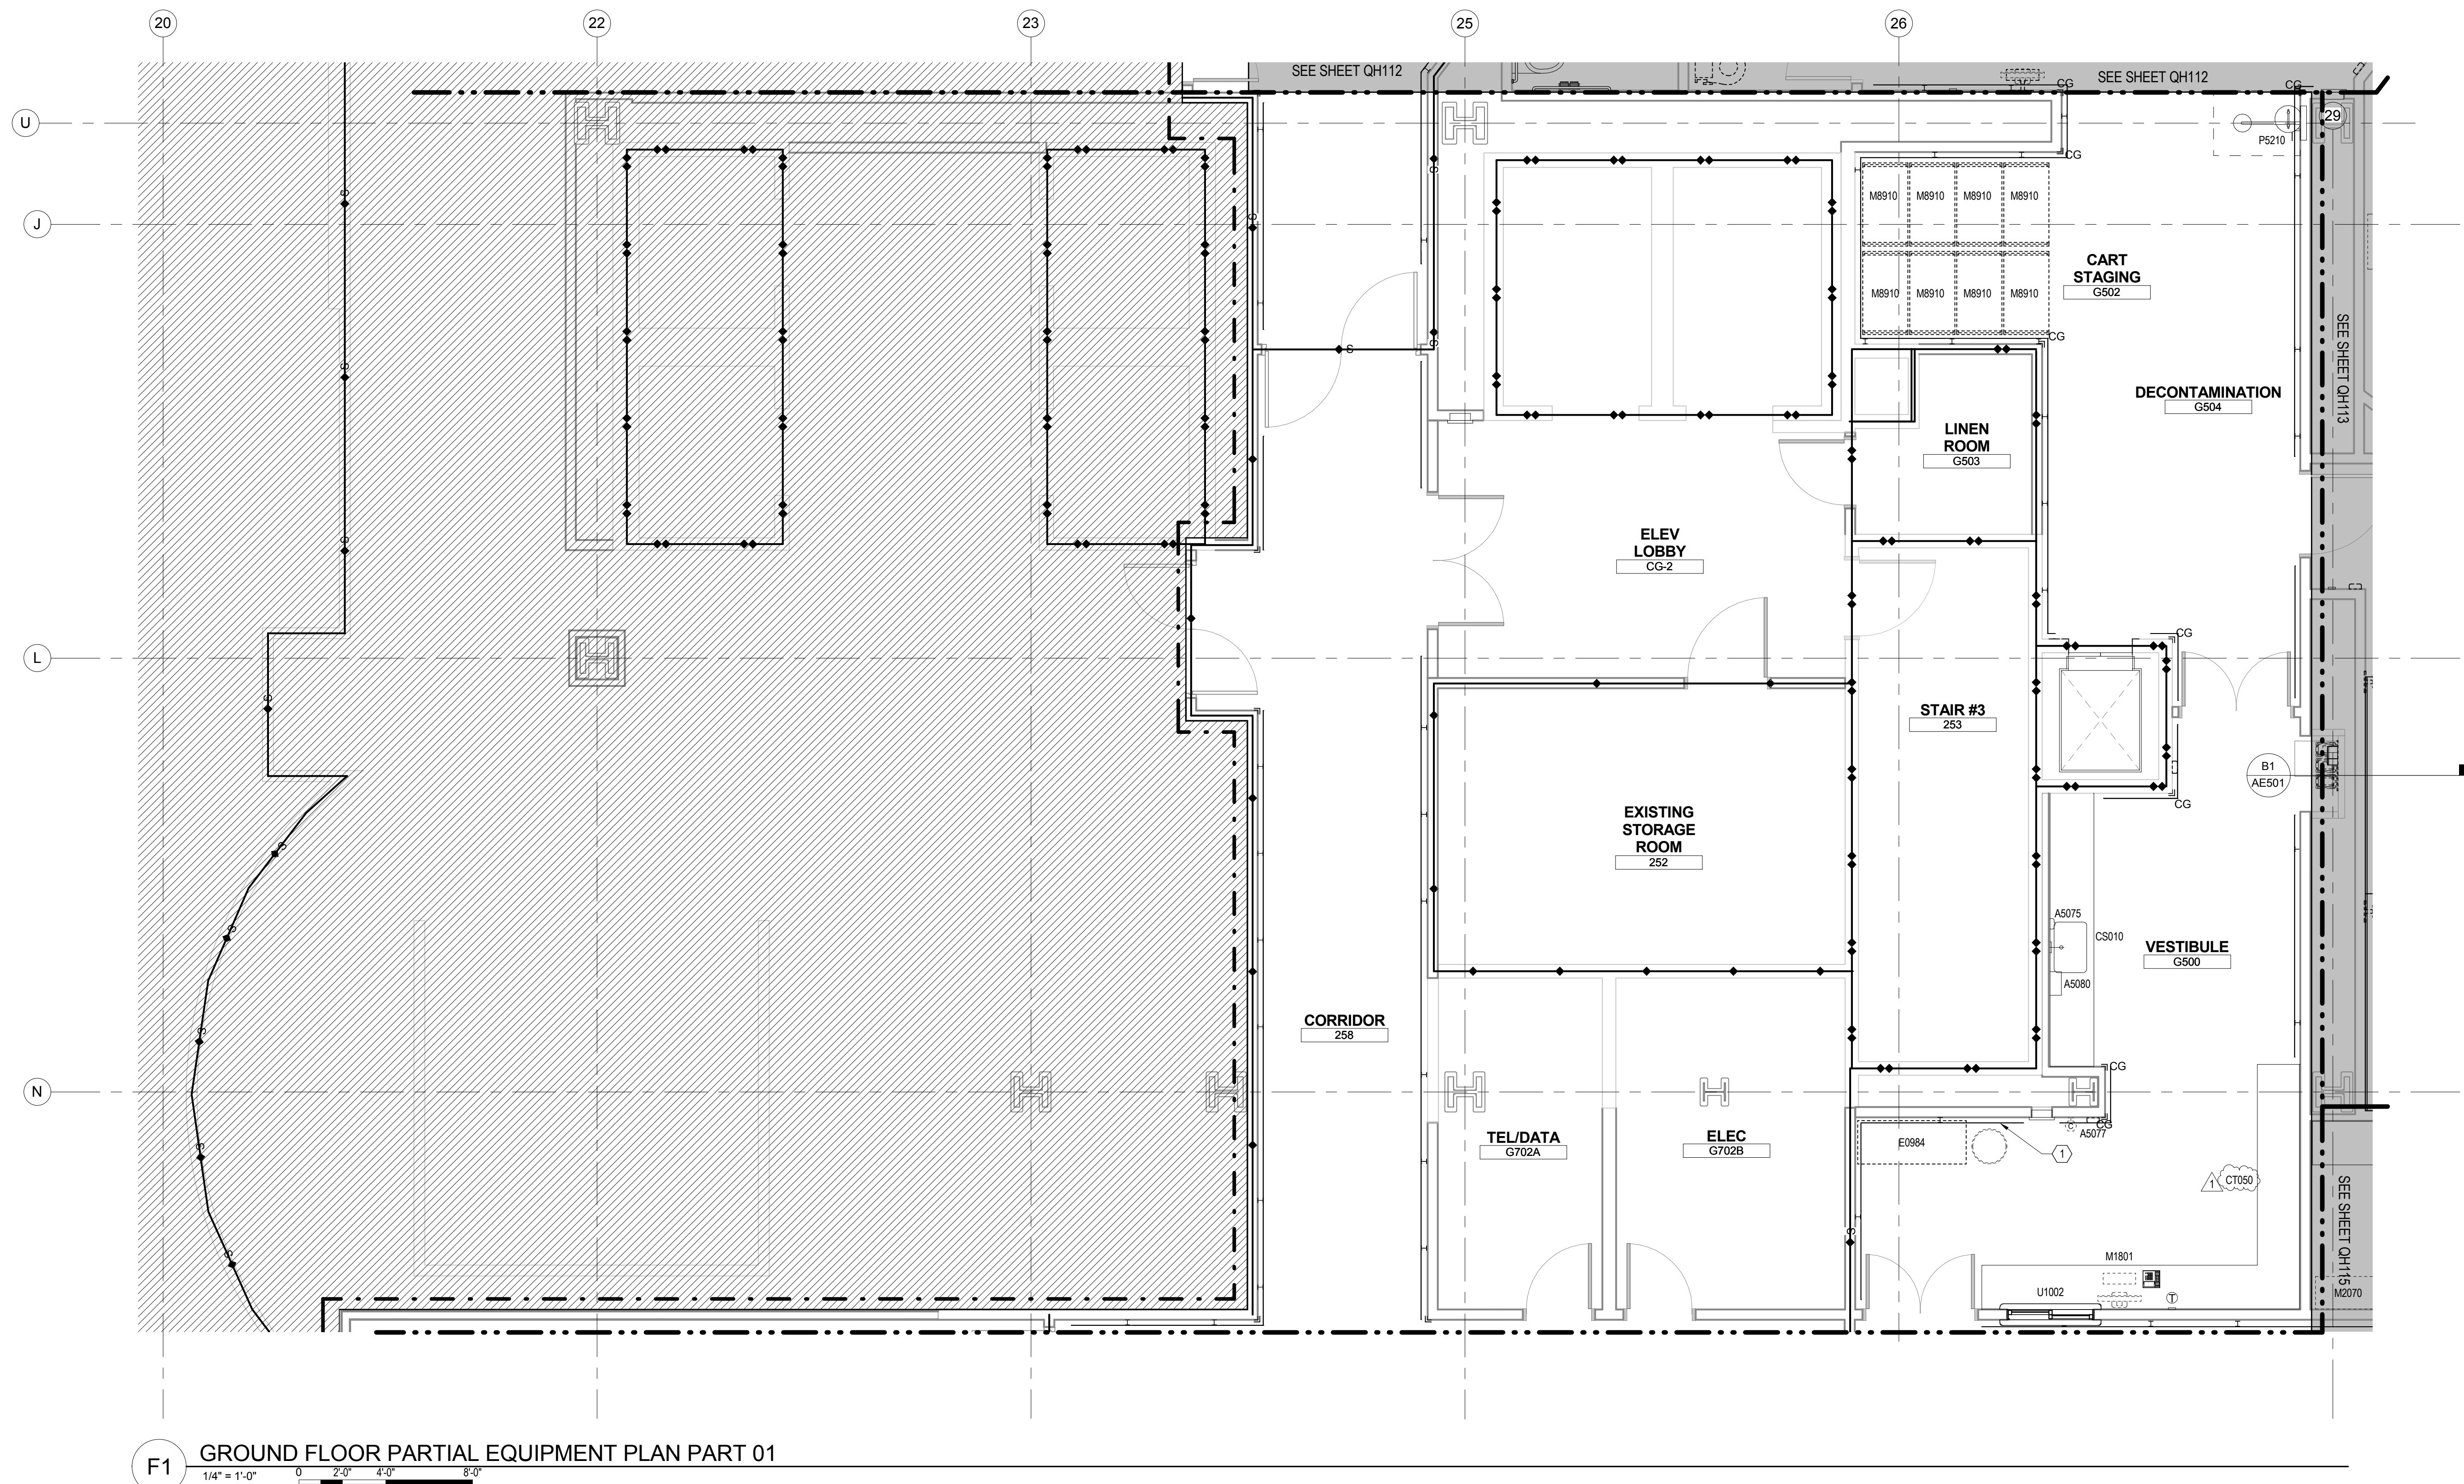


GENERAL NOTES:





 

KEYNOTES:

CONTINUOUS WALL PROTECTION, CRASH RAILS CR-1, REFER TO
TYPICAL MOUNTING HEIGHT DETAIL ON SHEET A1700 & DETAILS ON
AE503 FOR ADDITIONAL INFORMATION.

ILLY SPRINKLERED



LEGEND

	NOT IN CONTRACT
	SEE ADJACENT VIEW
	CONTRACT LIMIT LINE
	MATCH LINE
	EXISTING WALL
	NEW CONSTRUCTION

CONSULTANTS:

WARNING: This warning is required to be included on this document under New York State Education Law, Article 145, Section 7209, Sub-Paragraph 2. It is a violation of the aforementioned law for any person, unless acting under the direction of a licensed professional engineer or land surveyor, to alter any portion of the design set forth on this document. If any item of the design set forth in this document is altered, the altering engineer or land surveyor shall affix to the item his/her seal and the notation "altered" followed by her/his signature and the date of such alteration and a specific description of the alteration.

ARCHITECT/ENGINEERS:

HDR
Henningson, Durham & Richardson, Architecture and Engineering, P.C.
500 Seventh Ave, 11th Floor, New York, NY 10018 . 212-904-1212

Drawing Title

**GROUND FLOOR PARTIAL EQUIPMENT PLAN
PART 01**

Approved: Project Director

Project Title

**VA NY HARBOR HEALTHCARE SYSTEM
MANHATTAN CAMPUS GROUND FLOOR PHASE 1B
STERILE PROCESSING SUITE**

Location _____

Date	Checked	Drawn
02/18/2014	BC	AB

Project Number	219359
Building Number	6

QH111

Office of
Construction
and Facilities
Management

VA	U.S. Department of Veterans Affairs
-----------	--